


ADVANCE LIFTS PIT DIAGRAM FOR  
UNITS WITH PLATFORM SAME WIDTH AS  
BRIDGE.

FOR VISUAL REFERENCE ONLY, NOT TO SCALE.

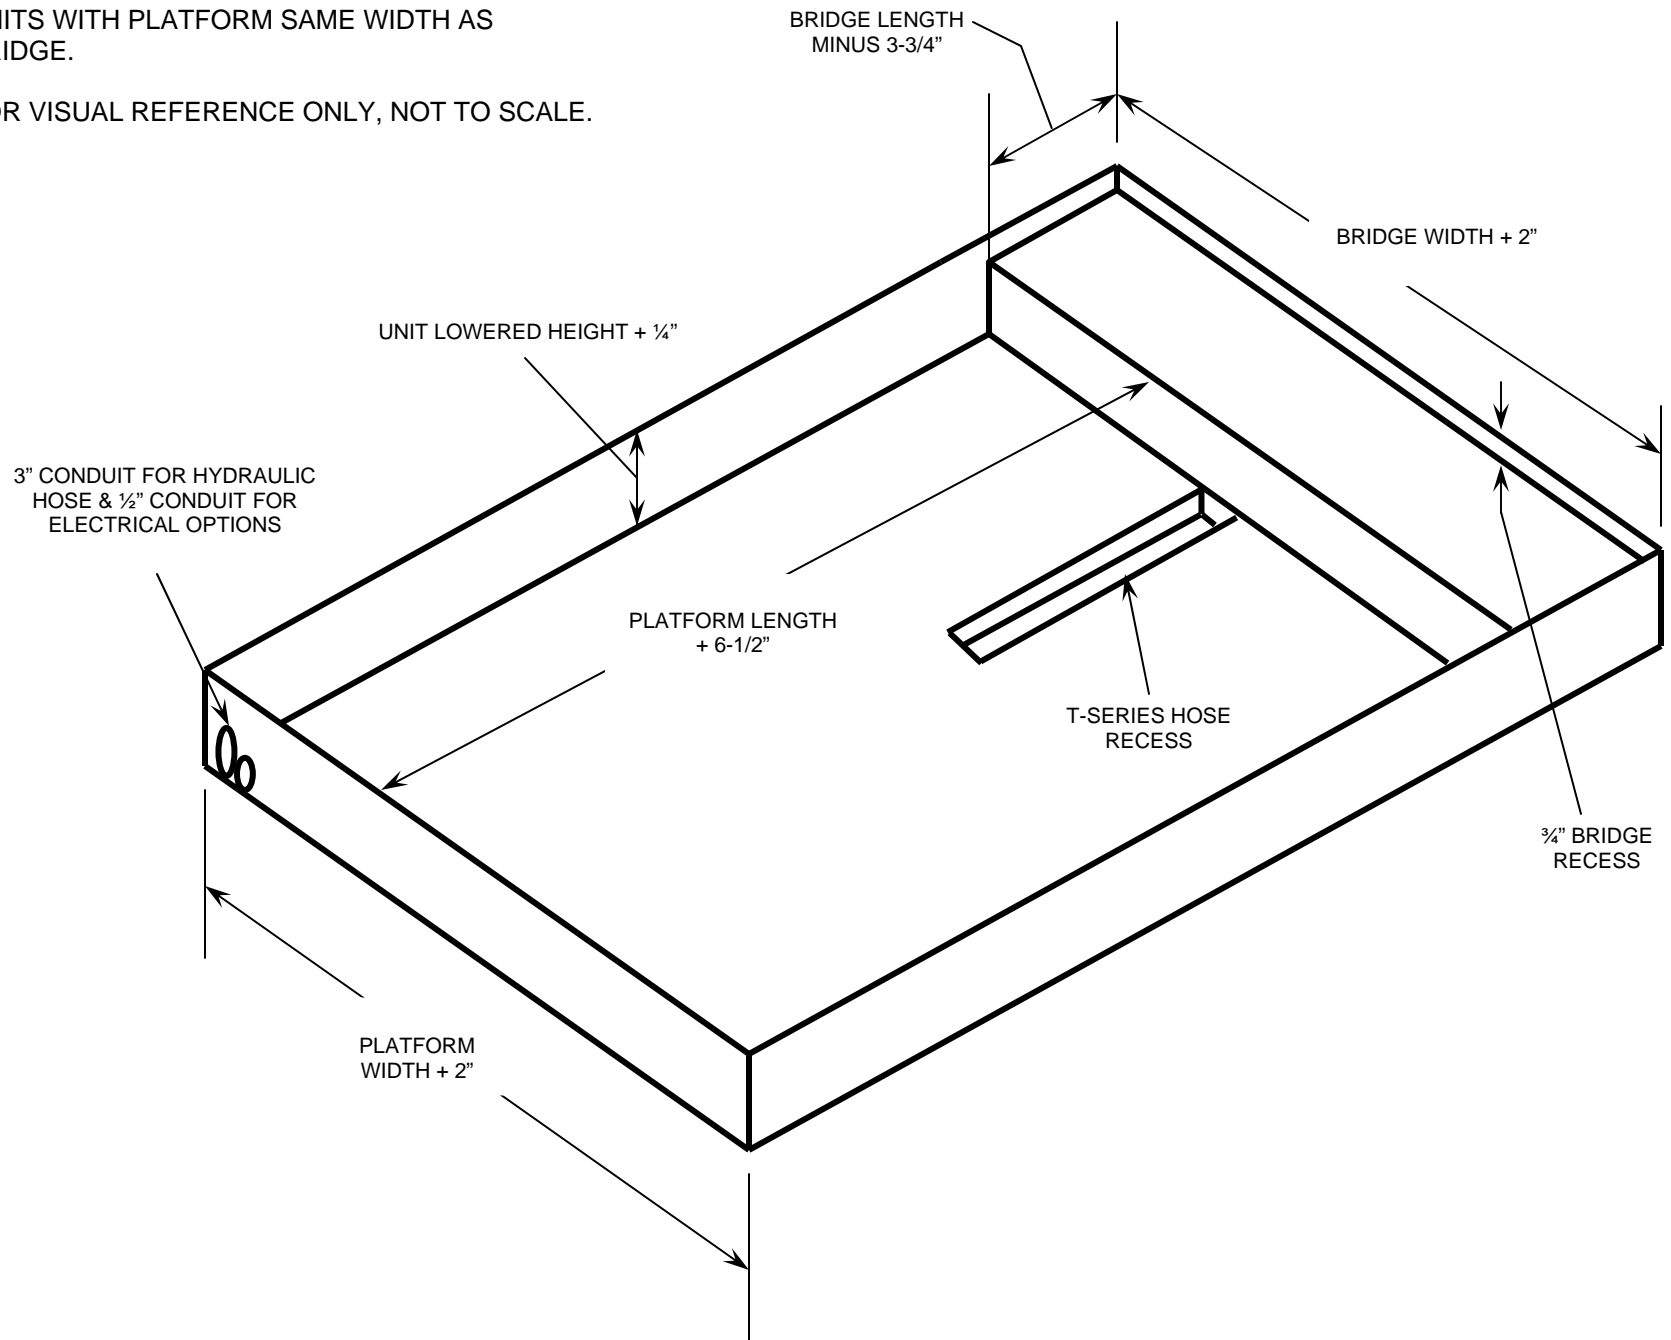

ADVANCE LIFTS PIT DIAGRAM FOR  
UNITS WITH PLATFORM WIDER THAN  
BRIDGE.

FOR VISUAL REFERENCE ONLY, NOT TO SCALE.

