


ADVANCE LIFTS PIT DIAGRAM FOR
UNITS WITH PLATFORM SAME WIDTH AS
BRIDGE.

FOR VISUAL REFERENCE ONLY, NOT TO SCALE.

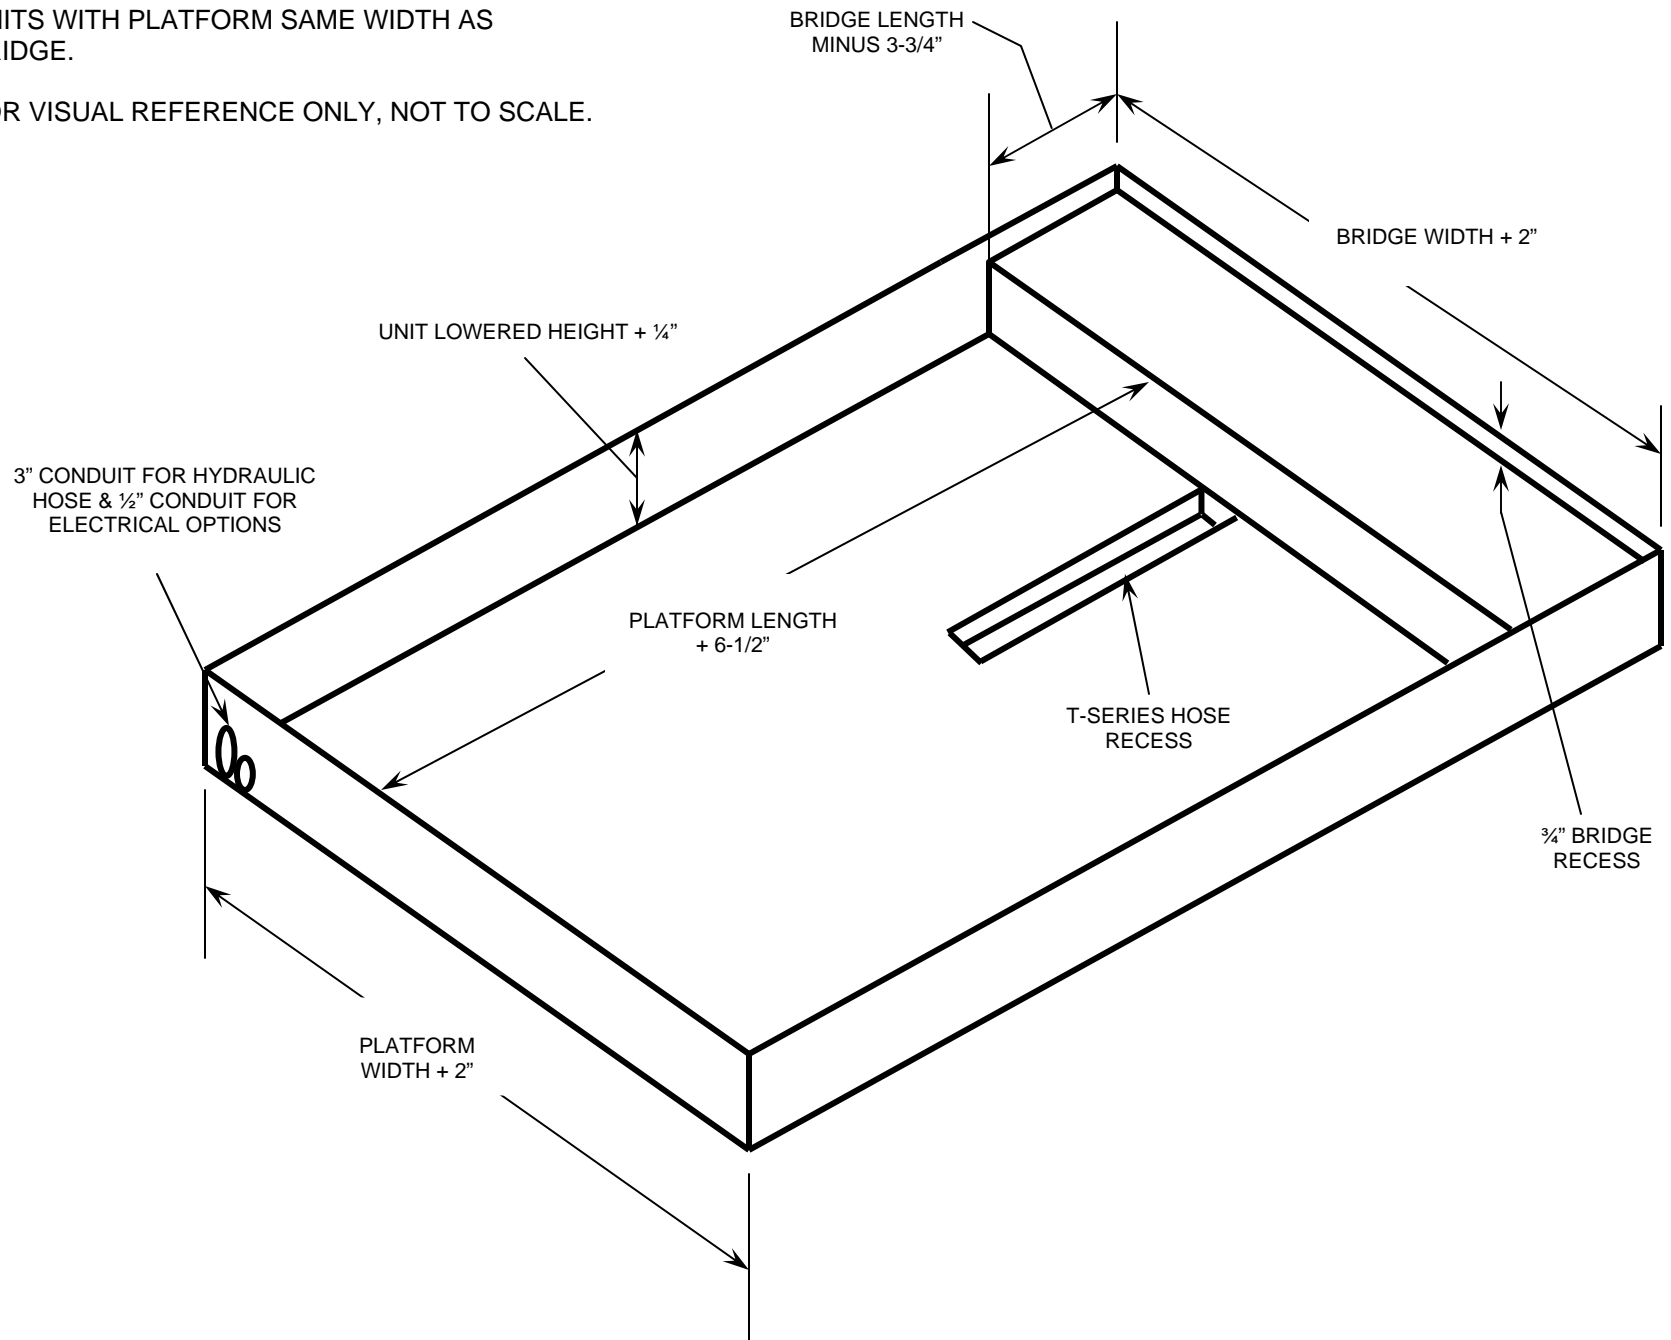

ADVANCE LIFTS PIT DIAGRAM FOR
UNITS WITH PLATFORM WIDER THAN
BRIDGE.

FOR VISUAL REFERENCE ONLY, NOT TO SCALE.

